


DD - 354  
SUPERSTRUCTURE DECK  
BRIDGES  
SCALE: 1/8" = 1 FT.  
C&R No. 223603 PLATE IV

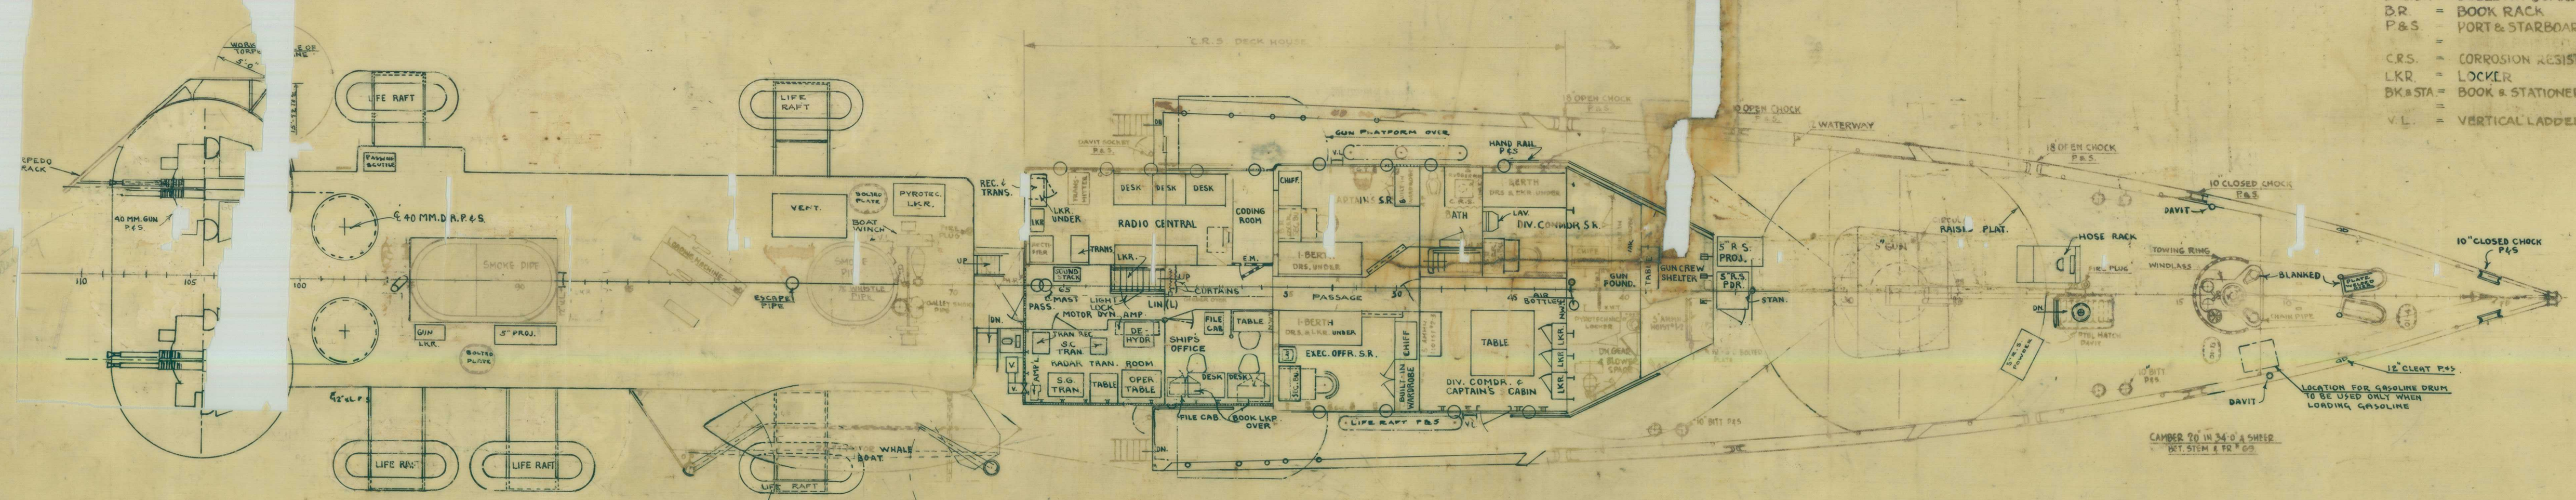

DD-354  
FORECASTLE DECK  
TOP OF AFTER DECK HOUSE  
SCALE: 1/8" = 1 FT.  
CAR No. 223603 PLATE VI


ABBREVIATIONS

OT - OIL TIGHT  
WT. - WATER TIGHT  
NW.T. - NON WATER TIGHT  
G.T. - GAS TIGHT

V.L. - VERTICAL LADDER  
LOCKER  
LXR. - EXPANDED METAL  
EM. - (1) (1) (1)

A.L.C. - ALUMINUM CORRUGATED

P.S. - POINT & STARBOARD  
SCBU - SECRETARY BUREAU  
B.R. - BOOK RACK  
CRS. - CORROSION RESISTING STEEL  
WEAT. - WEATHER TIGHT

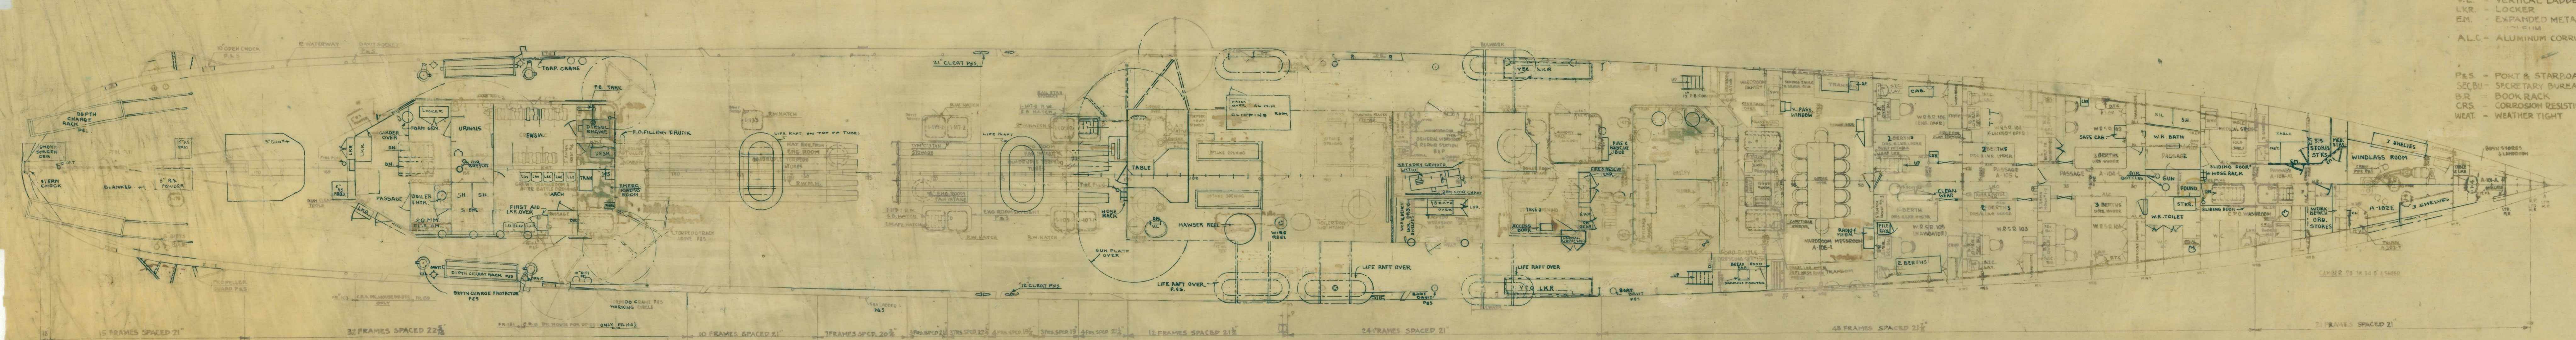

0103-4  
SHEET 3 of 4